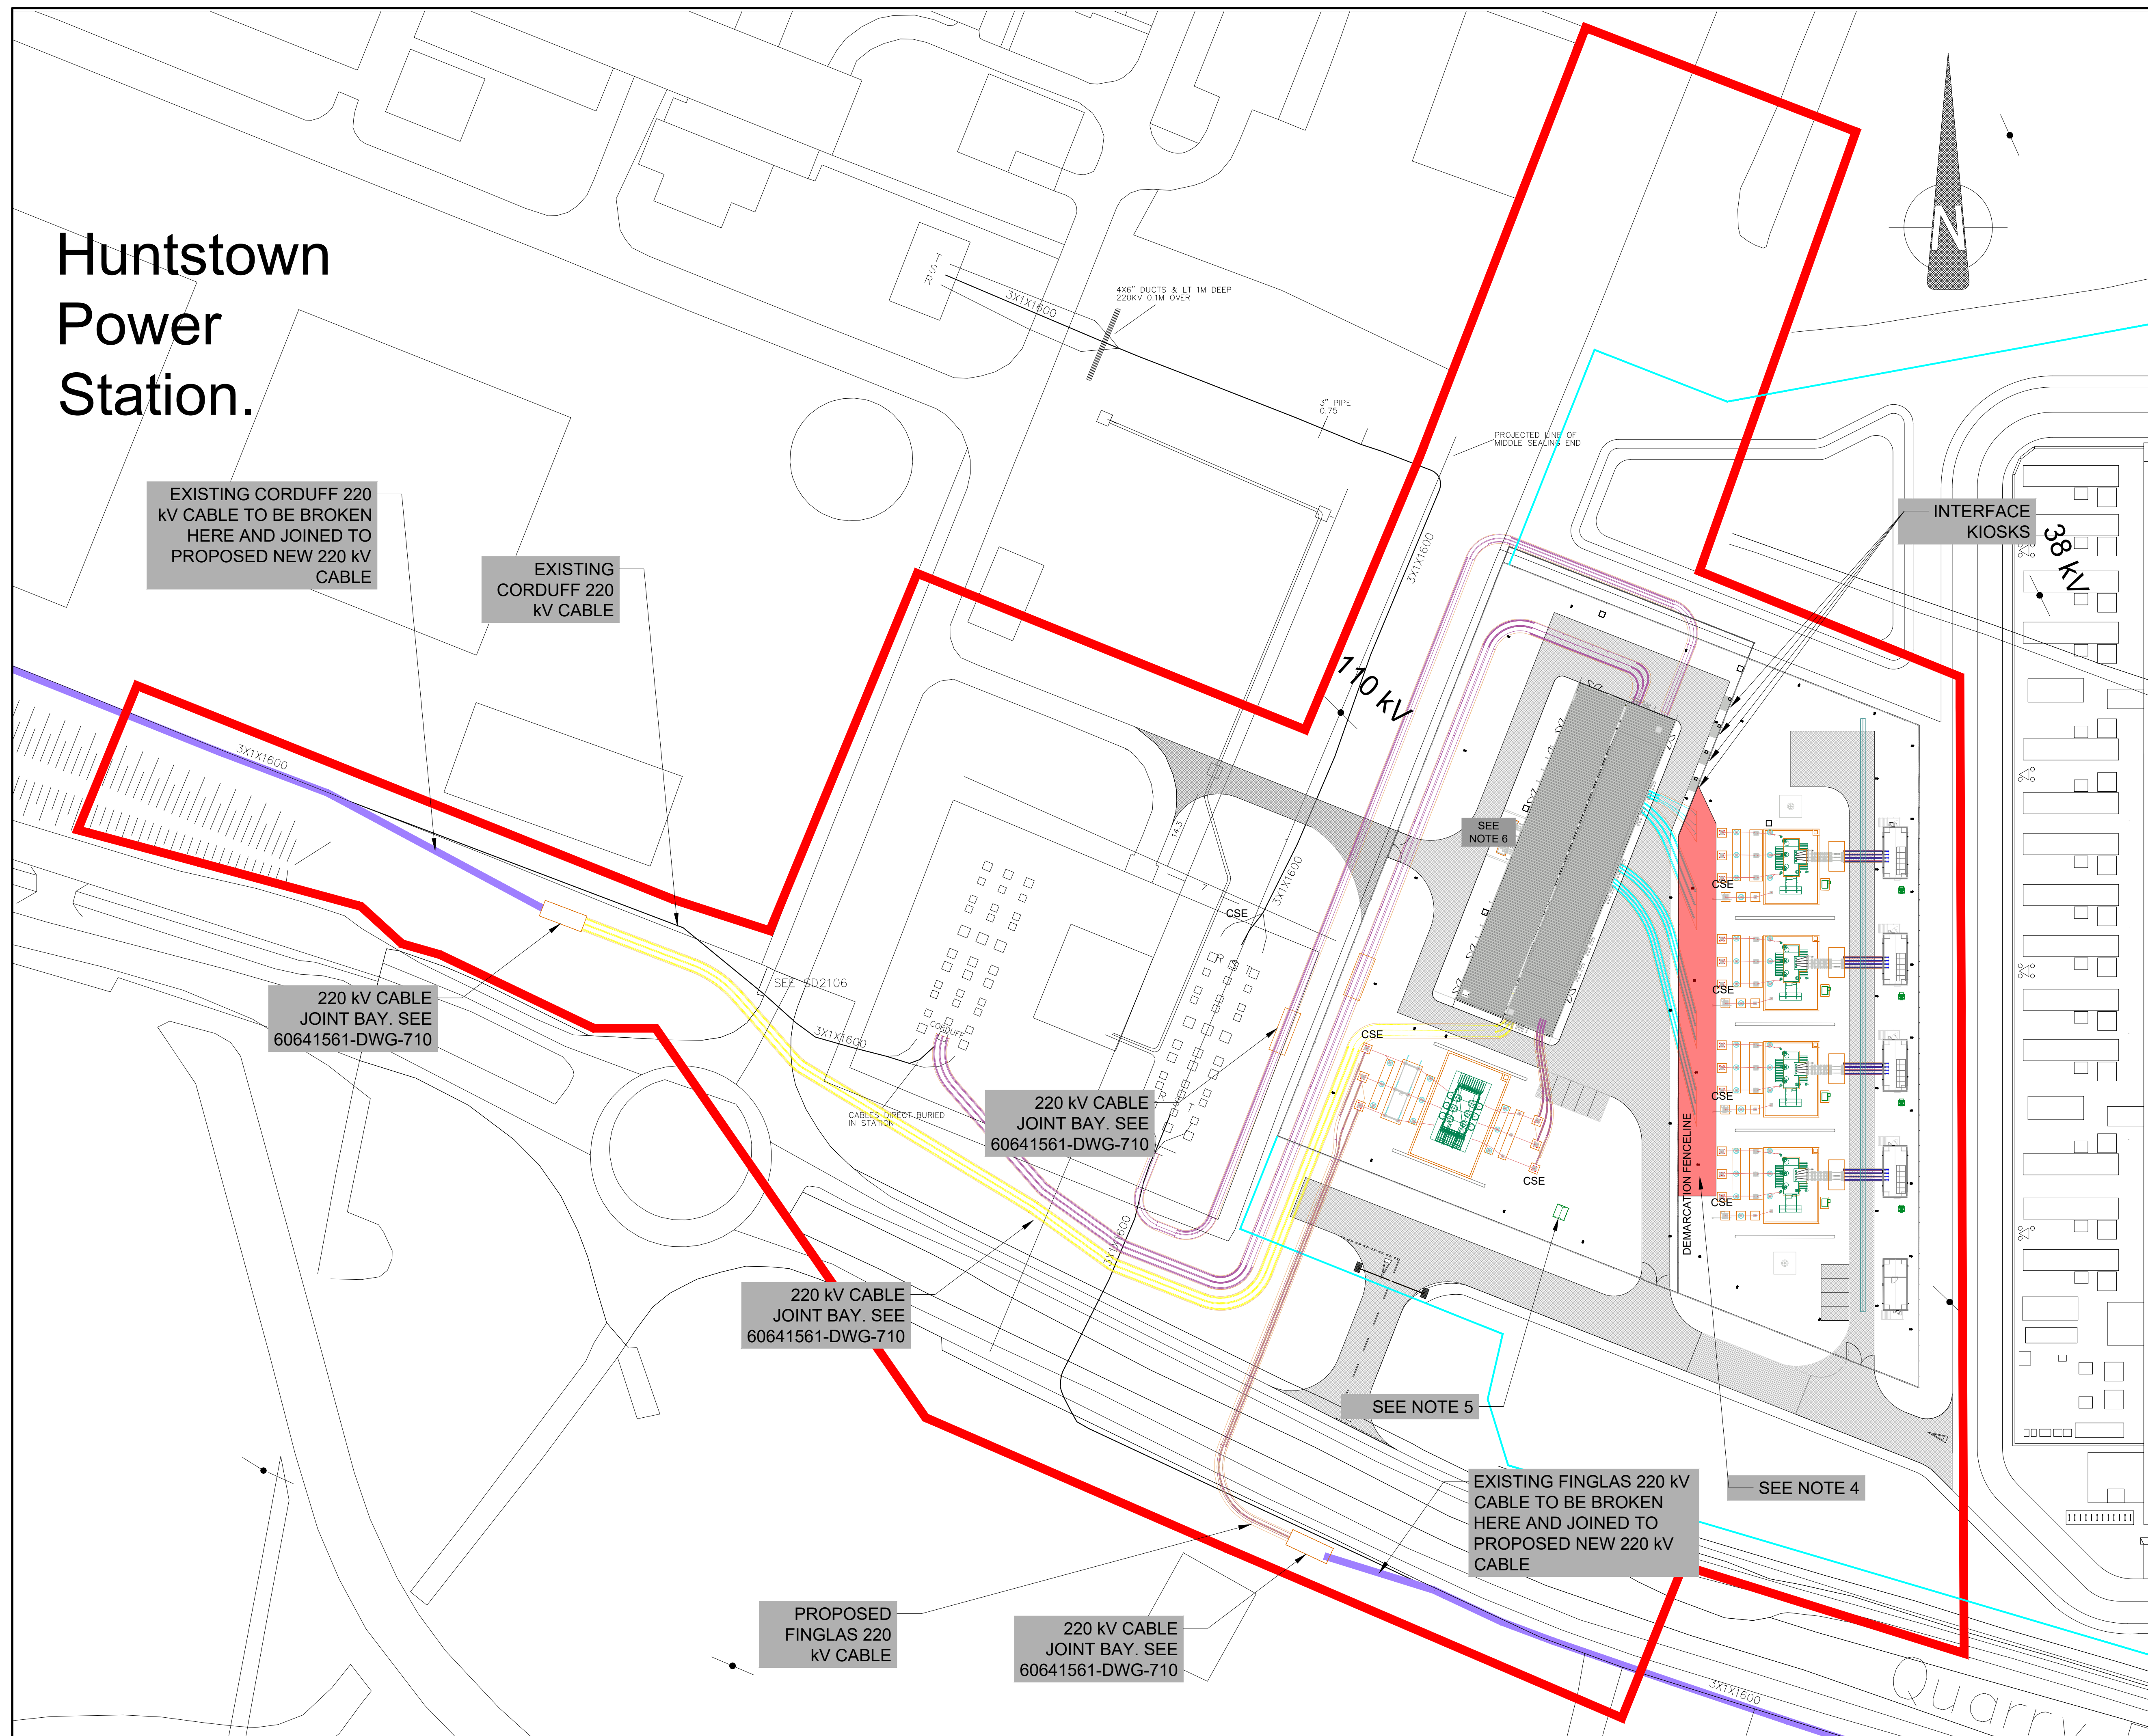


ISSUE/REVISION		
P4	03/09/2021	FOR PLANNING
P3	30/07/2021	REVISED COMMENTS
P2	28/06/2021	REVISED COMMENTS
P1	11/05/2021	CLIENT COMMENTS
P0	16/04/2021	ENGINEERING DRAWING
I/R	DATE	DESCRIPTION

Huntstown Power Station.

[illegible]