

Printed on ___% Post-Consumer
Recycled Content Paper

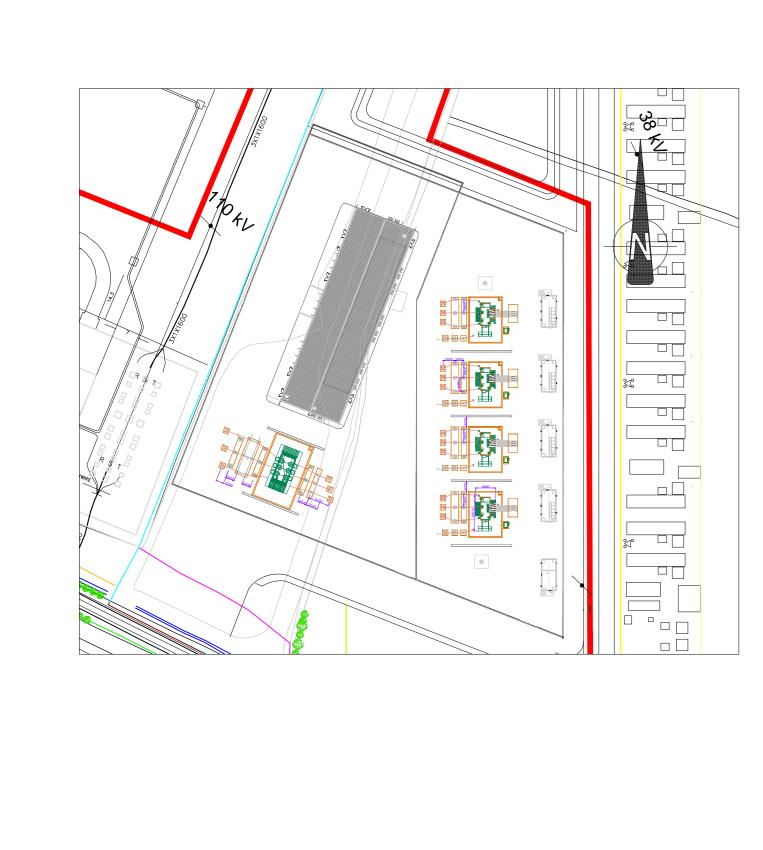

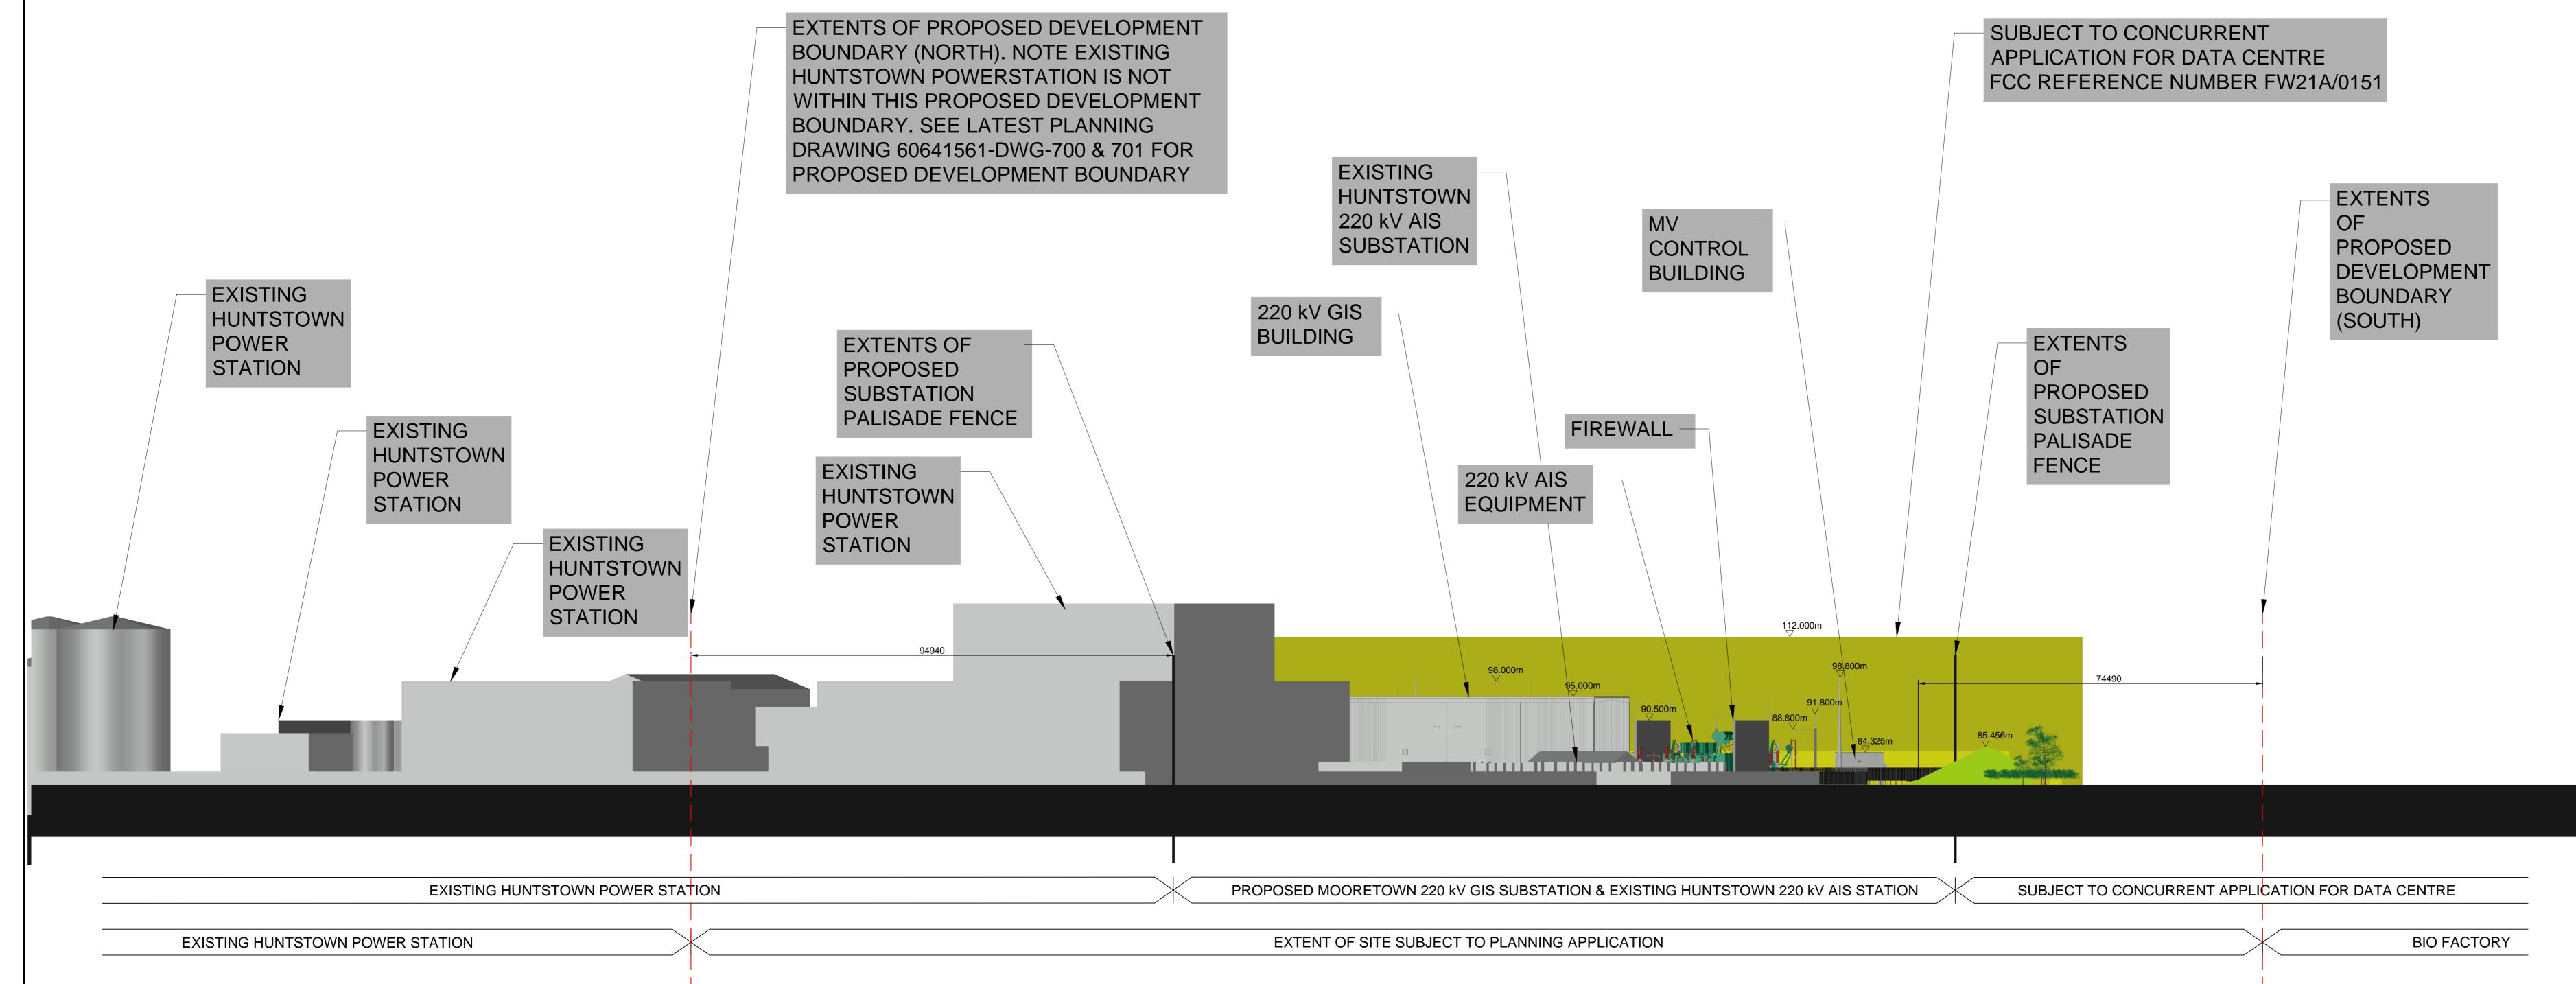

AECOM

PROJECT CIRRUS

HUNSTOWN POWER COMPANY LTD.



CONSULTANT

AECOM Adelphi Plaza Georges Street Upper Dun Laoghaire County Dublin

T +353 (0)1 2383100

www.aecom.com

EXTENTS OF THE RED LINE BOUNDARY SUBJECT TO THIS PLANNING APPLICATION

DATA CENTRE OUTLINE (SUBJECT TO SEPARATE PLANNING APPLICATION)

- DRAWINGS ARE INDICATIVE ONLY AND SHOULD NOT BE USED FOR DETAILED DESIGN;
- THE EIRGRID SUBSTATION IS BASED ON THE LATEST EIRGRID STANDARD (01-09-2020) AND IS SUBJECT TO CHANGE BY EIRGRID. EIRGRID DRAWING REFERENCE XDN-LAY-ELV-STND-F004;
- THE EQUIPMENT LAYOUTS ARE INDICATIVE AND DIMENSIONS MAY CHANGE ONCE THE EXACT SPECIFICATIONS ARE DETERMINED;
- REFER TO LATEST DRAWING 60641561-DWG-720 FOR PROPOSED UNDERGROUND SERVICES.

ISSUE/REVISION		
-		
P3	14/09/2021	FOR PLANNING
P2	03/09/2021	FOR PLANNING
P1	30/07/2021	REVISED COMMENTS

28/06/2021 FIRST REVISION FOR PLANNING

DATE DESCRIPTION

FOR PLANNING

PROJECT NUMBER

60641561

1:500 @ A0

MOORETOWN 220 kV SUBSTATION CONTIGUOUS ELEVATION

SHEET NUMBER

60641561-DWG-725

SCALE